

Floor Plan

SCALE: 3/16" = 1'-0"

13024 Buckeye Road Cleveland, Ohio 44120








Exterior View

13024 Buckeye Road Cleveland, Ohio 44120

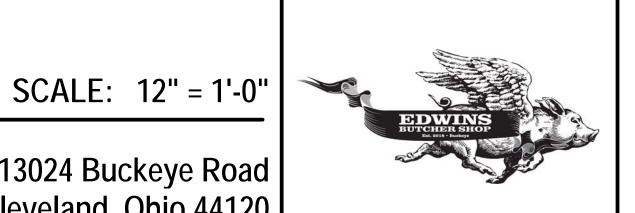







Exterior View

13024 Buckeye Road Cleveland, Ohio 44120

SCALE: 12" = 1'-0"









Exterior View

13024 Buckeye Road Cleveland, Ohio 44120

SCALE: 12" = 1'-0"









Interior View

Edwins Butcher Shop










Interior View


13024 Buckeye Road Cleveland, Ohio 44120

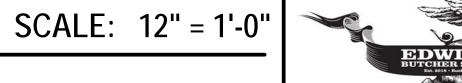



04/10/18

C201804

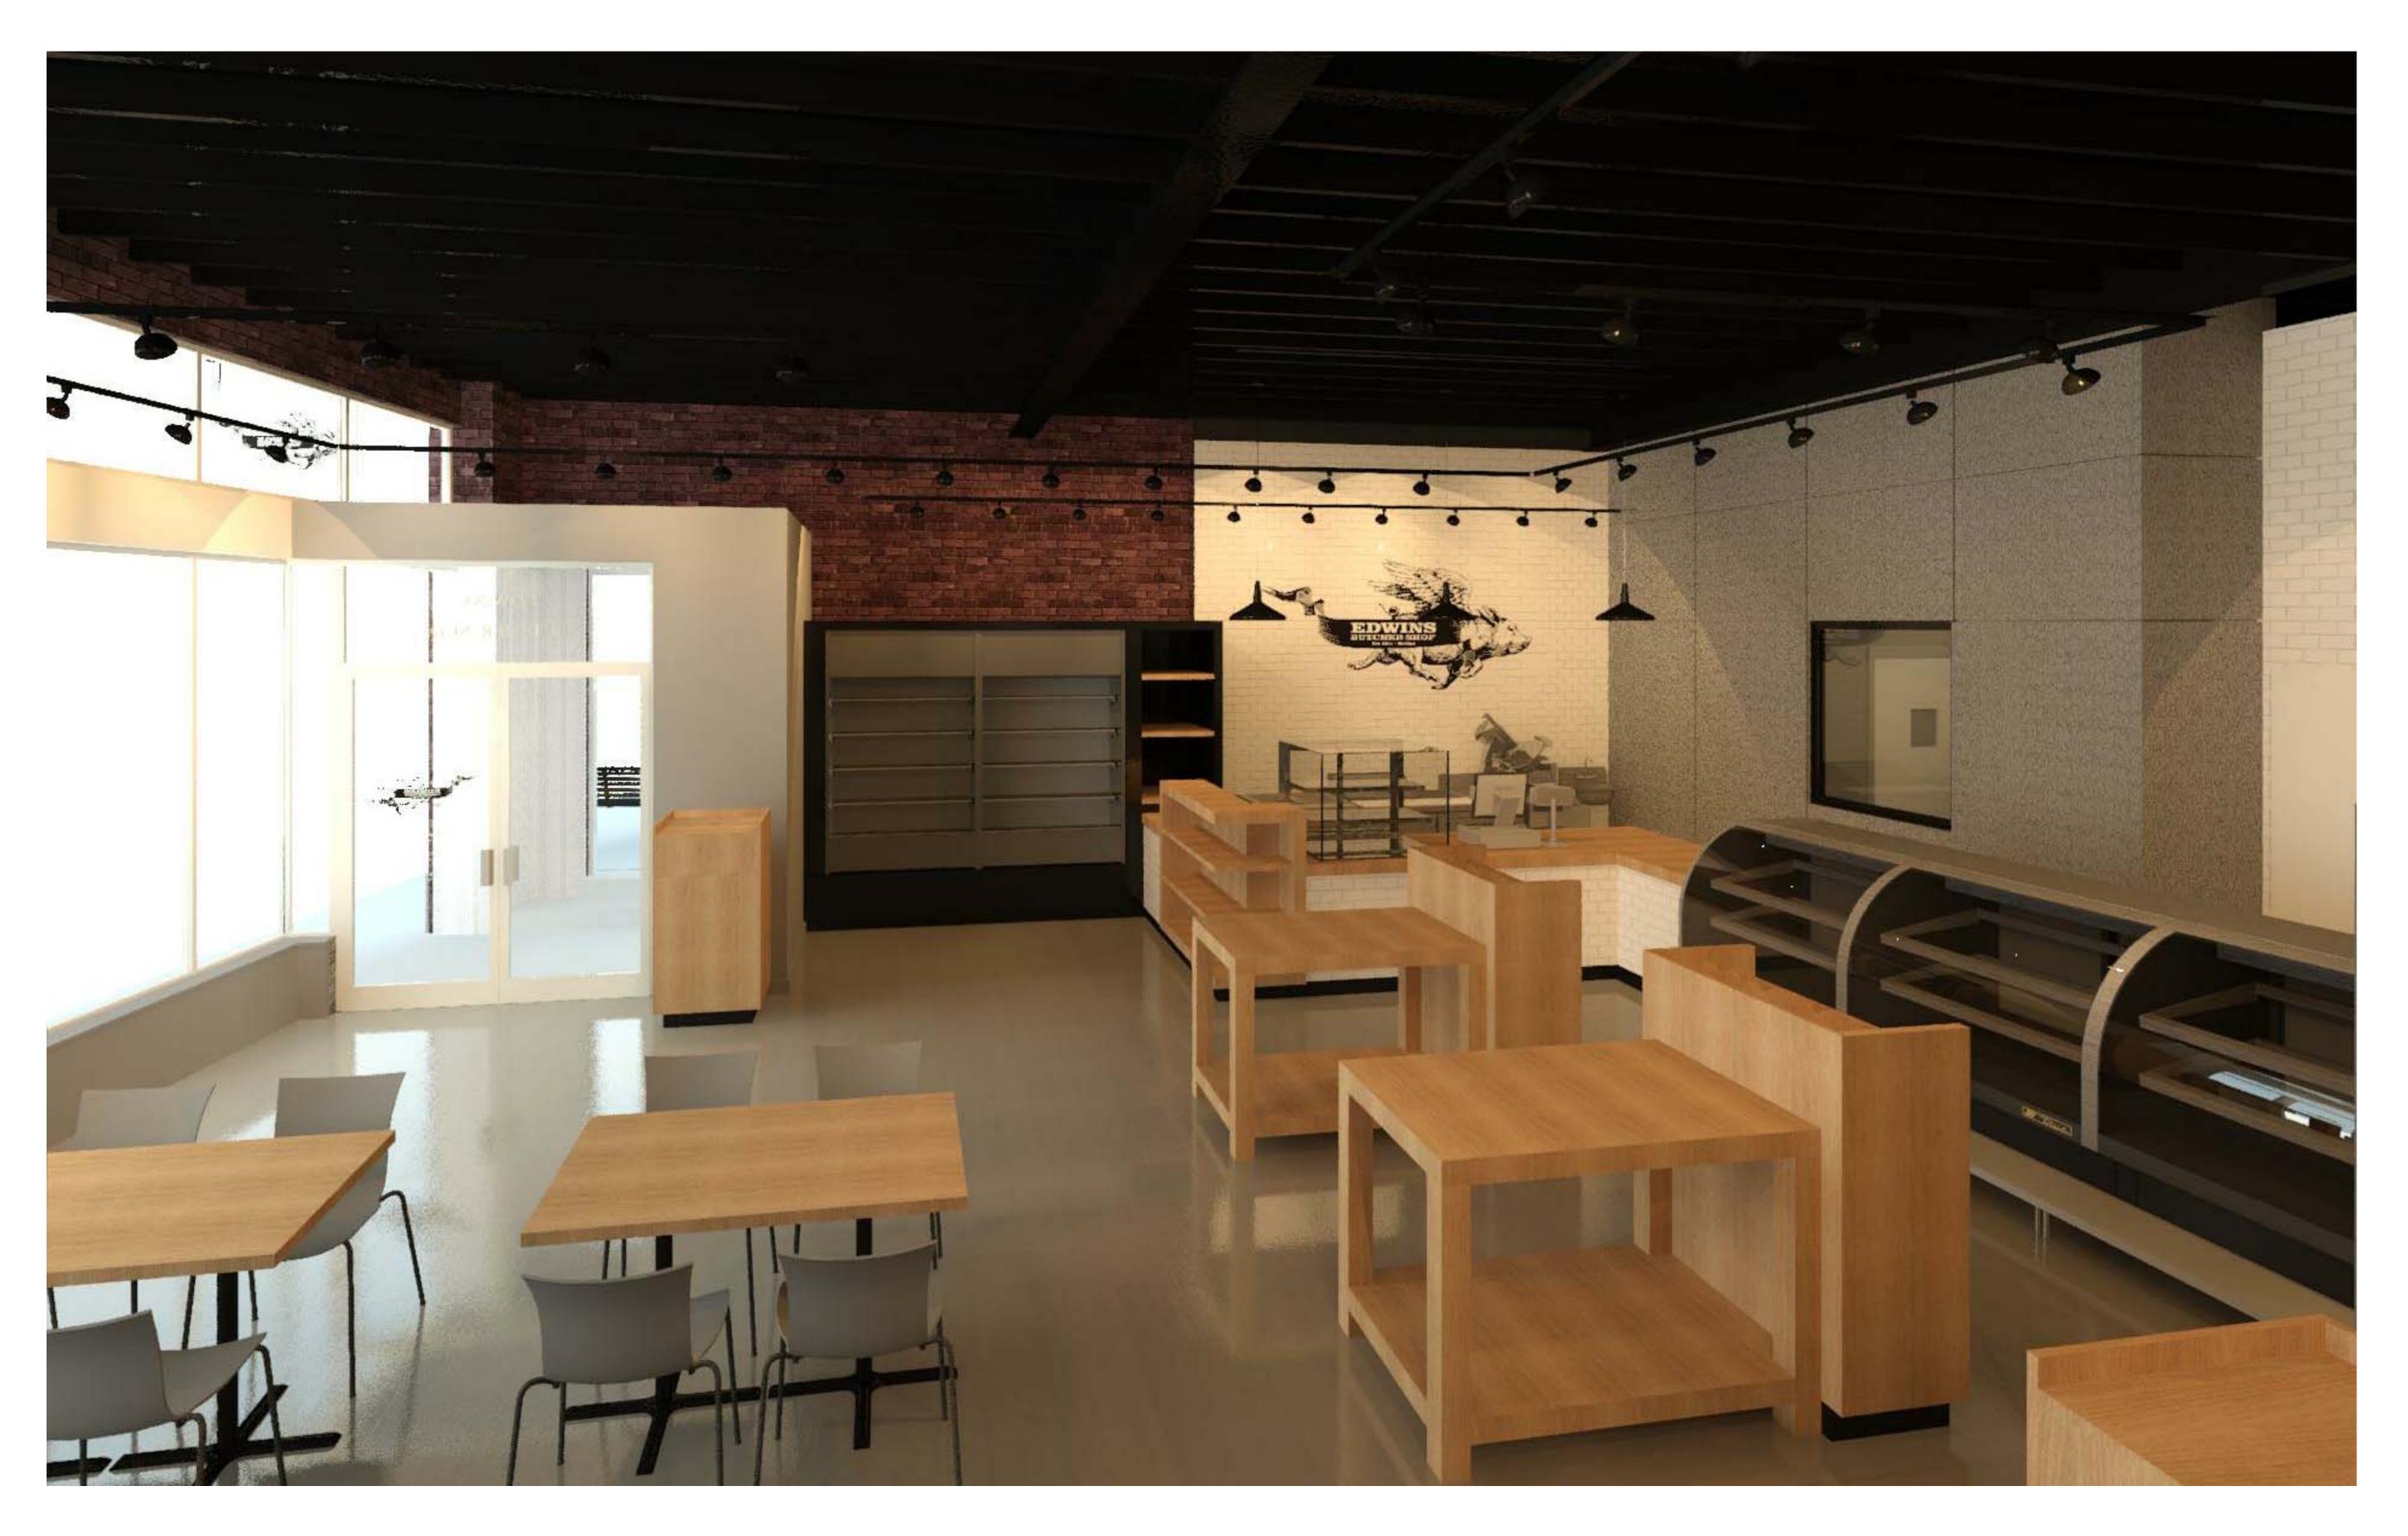

Interior View

13024 Buckeye Road Cleveland, Ohio 44120

